
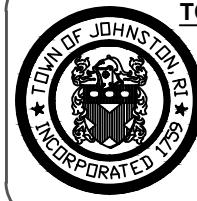


USER REVDATE FNAME

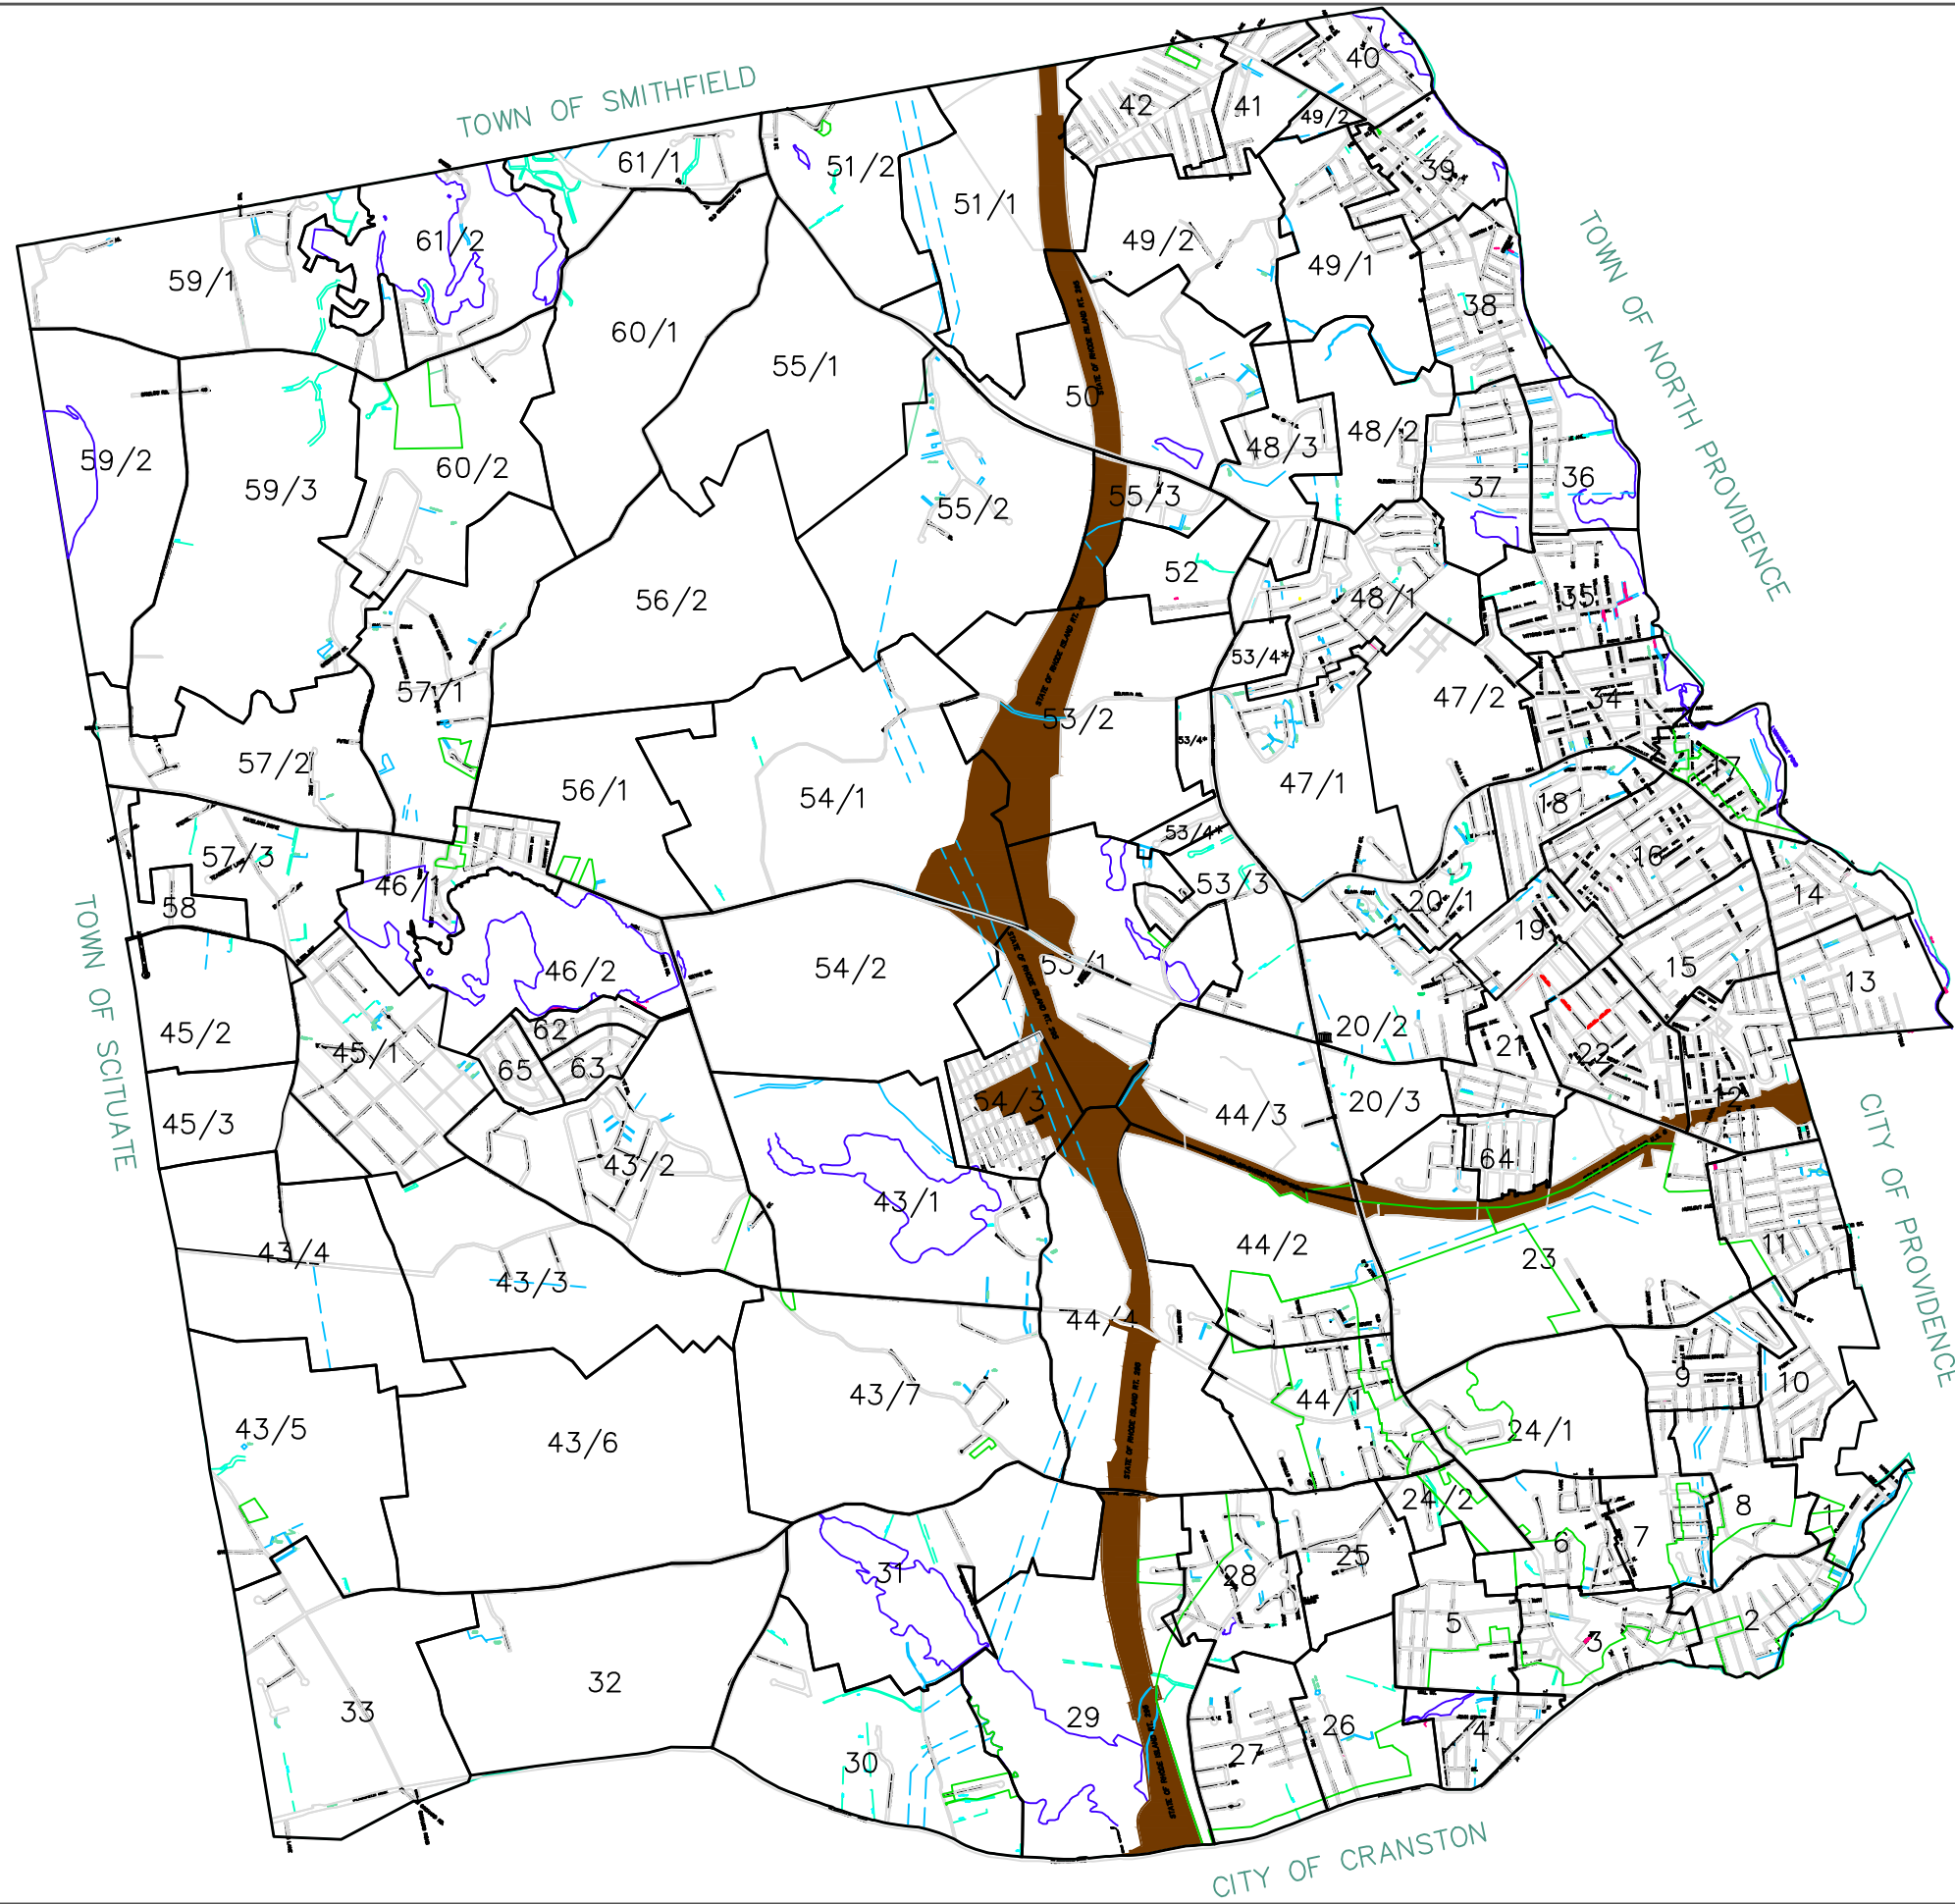

TOWN OF JOHNSTON

PROVIDENCE COUNTY,
RHODE ISLAND
INCORPORATED 1759

Index

AMENDMENTS

LOT(S)	FROM	TO	ORDIN. #	DATE	NOTE



General Notes

LOT NUMBERS HAVE NOT BEEN CHECKED FOR ACCURACY. SEE INDIVIDUAL PLAT MAPS FOR ACCURATE LOT NUMBERS AND AREAS.

No.	Revision/Issue	Date

General Legend

- Plat Lines
- Plat Text
- Zoning Districts Text
- Zoning Districts Text
- Parcel Text
- Parcel Dimension
- Parcel Lines
- Public Easement Line
- House #
- North Arrow
- City Line
- Easement
- Town Owned Prop.

Revision Date:
LAST REVISION MADE ON THE INDEX PAGE WAS IN 2004
ALL MAPS REVISED FROM EXISTING MAPS

Plot Date: 05-05-2010

Scale: NTS

Revised By: BN

Assessors Plat #:

Index

TAX ASSESSOR'S MAP
SHOWING ZONING DISTRICTS